

OWNERSHIP OF DOCUMENTS
THIS DOCUMENT, AND THE IDEAS AND DESIGNS INCORPORATED HEREIN, ARE AN INSTRUMENT OF PROFESSIONAL SERVICES AND NOT TO BE USED, IN WHOLE OR IN PART, FOR ANY OTHER PROJECT WITHOUT THE WRITTEN AUTHORITY OF

THE MOTZ GROUP
CINCINNATI, OH, USA


Indianapolis Colts
Lucas Oil Stadium
Motz Synthetic Turf Field
Football Field Layout Plan

Revision/Issue	Date

Project Address
Indianapolis Colts
Lucas Oil Stadium
500 S Capitol Avenue
Indianapolis, IN 46225

Project Phase
SUBMITTAL DRAWINGS

Date	05/07/2018	Sheet	PF2.0
Scale	AS SHOWN		

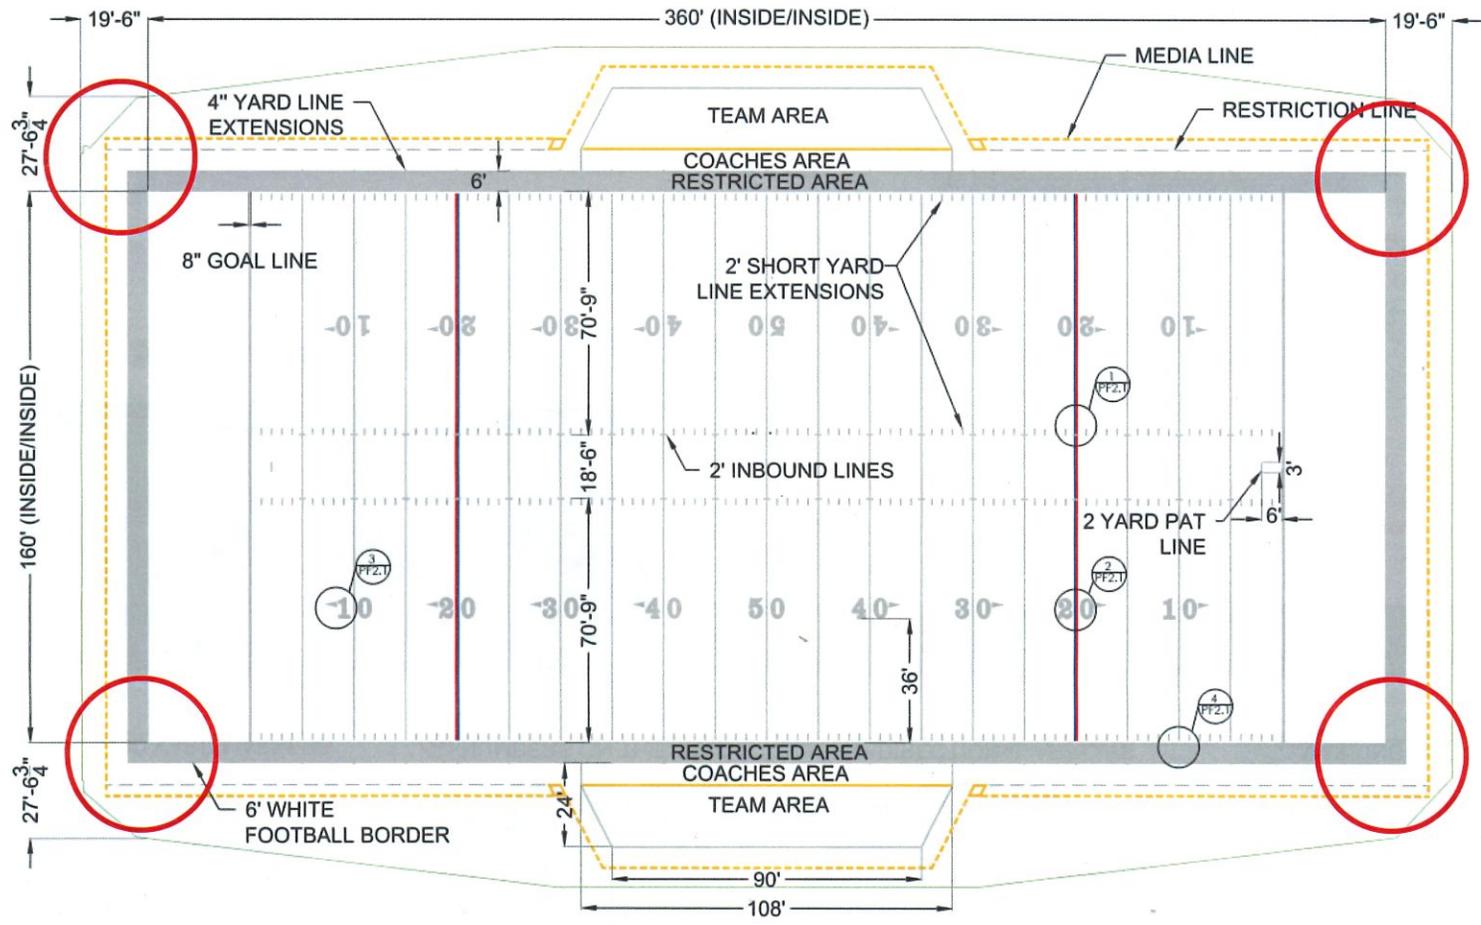

THIS DRAWING HAS BEEN SENT FOR REVIEW AND APPROVAL BY THE OWNER OR THE OWNER'S REPRESENTATIVE. SOURCING OF MATERIALS AND MANUFACTURING CAN NOT PROCEED UNTIL AN APPROVED COPY IS RETURNED.

SIGNATURE: _____ DATE: _____

COMMENTS: _____

PLEASE CHECK THE BOX THAT APPLIES

APPROVED WITH NO EXCEPTIONS


APPROVED WITH COMMENTS

FOOTBALL FIELD LAYOUT PLAN
SCALE: 1:35



- NOTES:**
- SOME FIELD LINES/MARKINGS ARE SHOWN IN GRAY FOR VIEWING PURPOSES ONLY.
 - SOME MARKINGS ARE FADED TO BETTER VISUALIZE THE FIELD MARKINGS AND TO PROVIDE A POINT OF REFERENCE.
 - ALL LINES ARE 4" IN WIDTH UNLESS NOTED OTHERWISE.

- LEGEND:**
- LOGO [COLTS BLUE, WHITE, GRAY]: 31 FT. TALL
 - EZ LETTERS [WHITE]: 24 FT. TALL
 - NFL LOGO [WHITE, NAVY, RED]: 24 FT. TALL
 - AMERICAN CONF LOGO [RED, WHITE]: 24 FT. TALL
 - FOOTBALL [WHITE]: 160 FT. X 360 FT. (1/1)

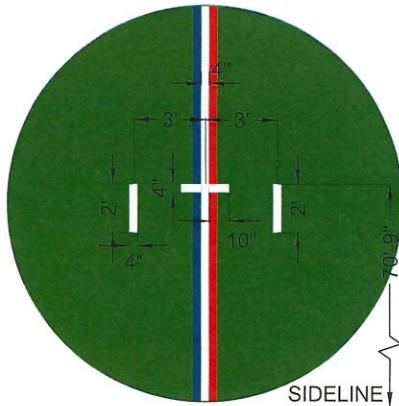

1 INBOUND YARD MARKERS
NTS





2 NUMBERS ON THE FIELD
NTS




3 DIRECTIONAL ARROWS
NTS



4 MARKING DETAIL
NTS

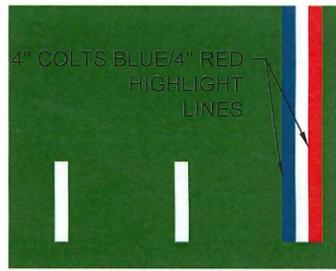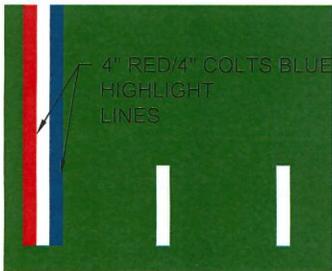

5 20 YARD LINE HIGHLIGHT DETAIL
NTS

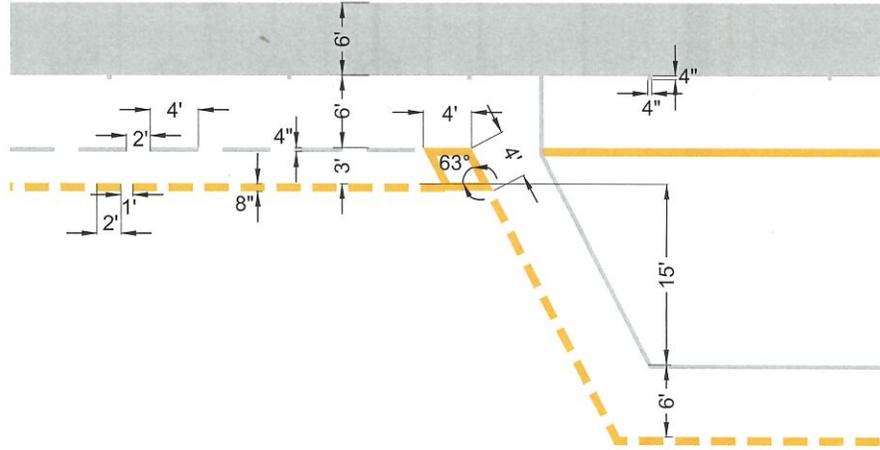

6 COACHES BOX/MEDIA LINE DETAIL
NTS

THIS DRAWING HAS BEEN SENT FOR REVIEW AND APPROVAL BY THE OWNER OR THE OWNER'S REPRESENTATIVE. SOURCING OF MATERIALS AND MANUFACTURING CAN NOT PROCEED UNTIL AN APPROVED COPY IS RETURNED.

SIGNATURE: _____ DATE: _____

COMMENTS: _____

PLEASE CHECK THE BOX THAT APPLIES.

- APPROVED WITH NO EXCEPTIONS
- APPROVED WITH COMMENTS

NOTES:

1. SOME FIELD LINES/MARKINGS ARE SHOWN IN GRAY FOR VIEWING PURPOSES ONLY.
2. SOME MARKINGS ARE FADED TO BETTER VISUALIZE THE FIELD MARKINGS AND TO PROVIDE A POINT OF REFERENCE.
3. ALL LINES ARE 4" IN WIDTH UNLESS NOTED OTHERWISE.

LEGEND:

- LOGO (COLTS BLUE, WHITE, GRAY): 31 FT. TALL
- EZ LETTERS (WHITE): 24 FT. TALL
- NFL LOGO (WHITE, NAVY, RED): 24 FT. TALL
- AMERICAN CONF LOGO (RED, WHITE): 24 FT. TALL
- FOOTBALL (WHITE): 160 FT. X 360 FT. (1/1)

The Motz Group.
Building Fields. Building Futures.

3607 CHURCH STREET
SUITE 300
CINCINNATI, OH, USA

OWNERSHIP OF DOCUMENTS
THIS DOCUMENT, AND THE IDEAS AND DESIGNS INCORPORATED HEREIN, ARE AN INSTRUMENT OF PROFESSIONAL SERVICES AND NOT TO BE USED, IN WHOLE OR IN PART, FOR ANY OTHER PROJECT WITHOUT THE WRITTEN AUTHORITY OF

THE MOTZ GROUP
CINCINNATI, OH, USA



Indianapolis Colts
Lucas Oil Stadium
Motz Synthetic Turf Field
Field Details

Revision/Issue	Date



Project Address
Indianapolis Colts
Lucas Oil Stadium
500 S Capitol Avenue
Indianapolis, IN 46225

Project Phase
SUBMITTAL DRAWINGS


Date: 05/07/2018
Scale: AS SHOWN
Sheet: PF2.1

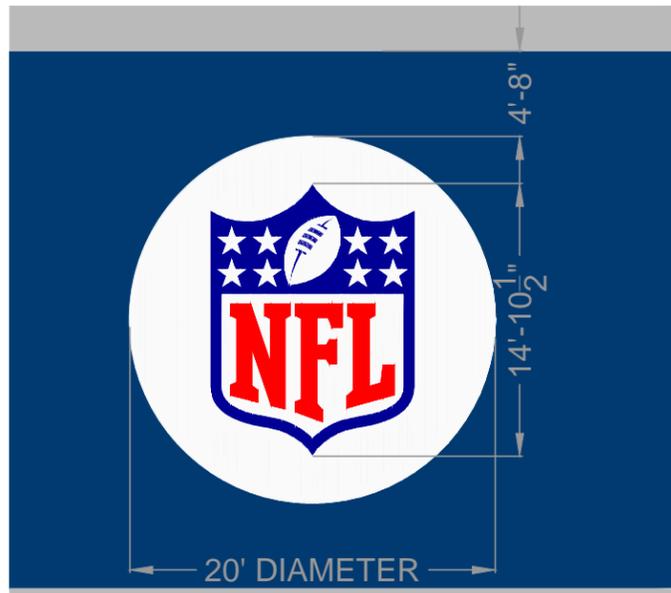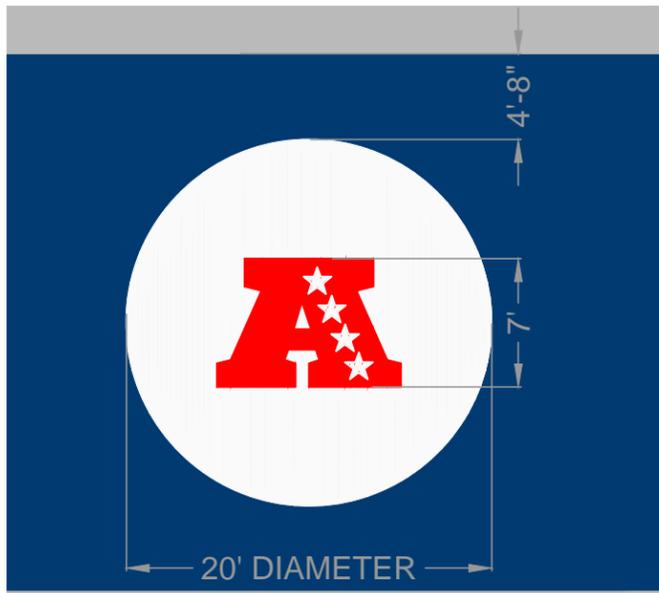

7 END ZONE LOGOS DETAIL
SCALE: 1:10

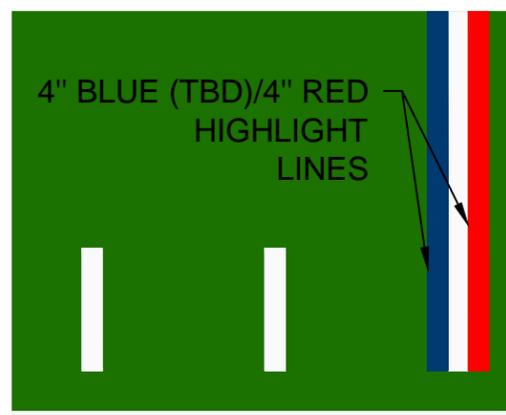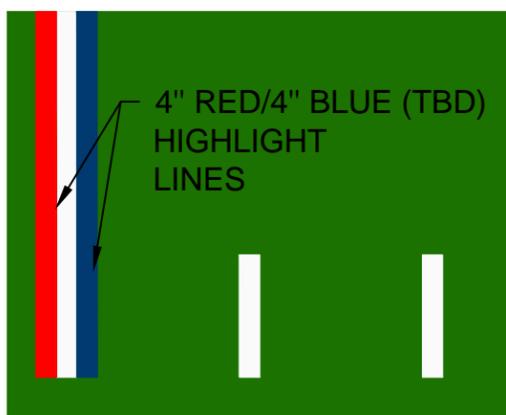

8 20 YARD LINE HIGHLIGHT DETAIL
NTS

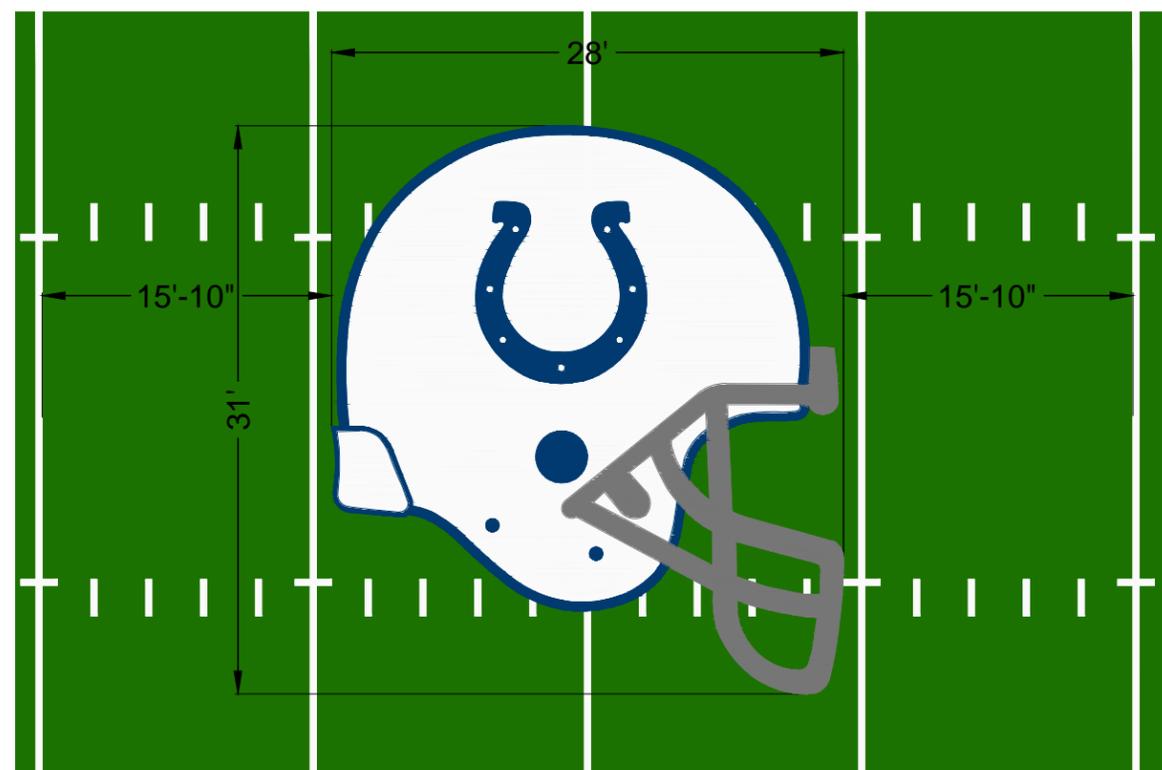

9 LOGO DETAIL
SCALE: 1:10

Field Turf Color : PMS #371

LEGEND:

- LOGO (COLTS BLUE, WHITE, GRAY): 31 FT. TALL
- NFL LOGO (WHITE, NAVY, RED): 20 FT. TALL
- AMERICAN CONF LOGO (RED, WHITE): 20 FT. TALL
- FOOTBALL (WHITE): 160 FT. X 360 FT. (1/1)

NOTES:

1. SOME FIELD LINES/MARKINGS ARE SHOWN IN GRAY FOR VIEWING PURPOSES ONLY.
2. SOME MARKINGS ARE FADED TO BETTER VISUALIZE THE FIELD MARKINGS AND TO PROVIDE A POINT OF REFERENCE.
3. ALL LINES ARE 4" IN WIDTH UNLESS NOTED OTHERWISE.

THIS DRAWING HAS BEEN SENT FOR REVIEW AND APPROVAL BY THE OWNER OR THE OWNER'S REPRESENTATIVE. SOURCING OF MATERIALS AND MANUFACTURING CAN NOT PROCEED UNTIL AN APPROVED COPY IS RETURNED.

SIGNATURE: _____ DATE: _____

COMMENTS: _____

PLEASE CHECK THE BOX THAT APPLIES.

- APPROVED WITH NO EXCEPTIONS
- APPROVED WITH COMMENTS

****GHOSTED LINES FOR YARD LINES AND SHORT YARD LINE EXTENSION WILL BE PAINTED THROUGH LOGOS BY STADIUM FIELD PERSONNEL.**

The Motz Group

Building Fields. Building Futures.

3607 CHURCH STREET
SUITE 300
CINCINNATI, OH, USA

OWNERSHIP OF DOCUMENTS

THIS DOCUMENT, AND THE IDEAS AND DESIGNS INCORPORATED HEREIN, ARE AN INSTRUMENT OF PROFESSIONAL SERVICES AND NOT TO BE USED, IN WHOLE OR IN PART, FOR ANY OTHER PROJECT WITHOUT THE WRITTEN AUTHORITY OF

THE MOTZ GROUP
CINCINNATI, OH, USA

**Indianapolis Colts
Lucas Oil Stadium
Motz Synthetic Turf Field
Field Details**

Revision/Issue	Date

Project Address
**Indianapolis Colts
Lucas Oil Stadium
500 S Capitol Avenue
Indianapolis, IN 46225**

Project Phase
**Submittal
Drawings**

Date 05/31/2018	Sheet PF2.3
Scale AS SHOWN	

